

075  
24

011

073

075  
232


063

111

REVISIONS	
I.S.	DATE
18-088	12-05-17
NA	03-21-18
NA	04-03-19
21-040	07-20-20
21-040	07-21-20
NA	09-19-21
21-040	09-20-21
NA	04-04-24

250' 0 500' 1000'

CJ 12-29-04 THIS MAP IS PREPARED FOR ASSESSMENT PURPOSES ONLY.

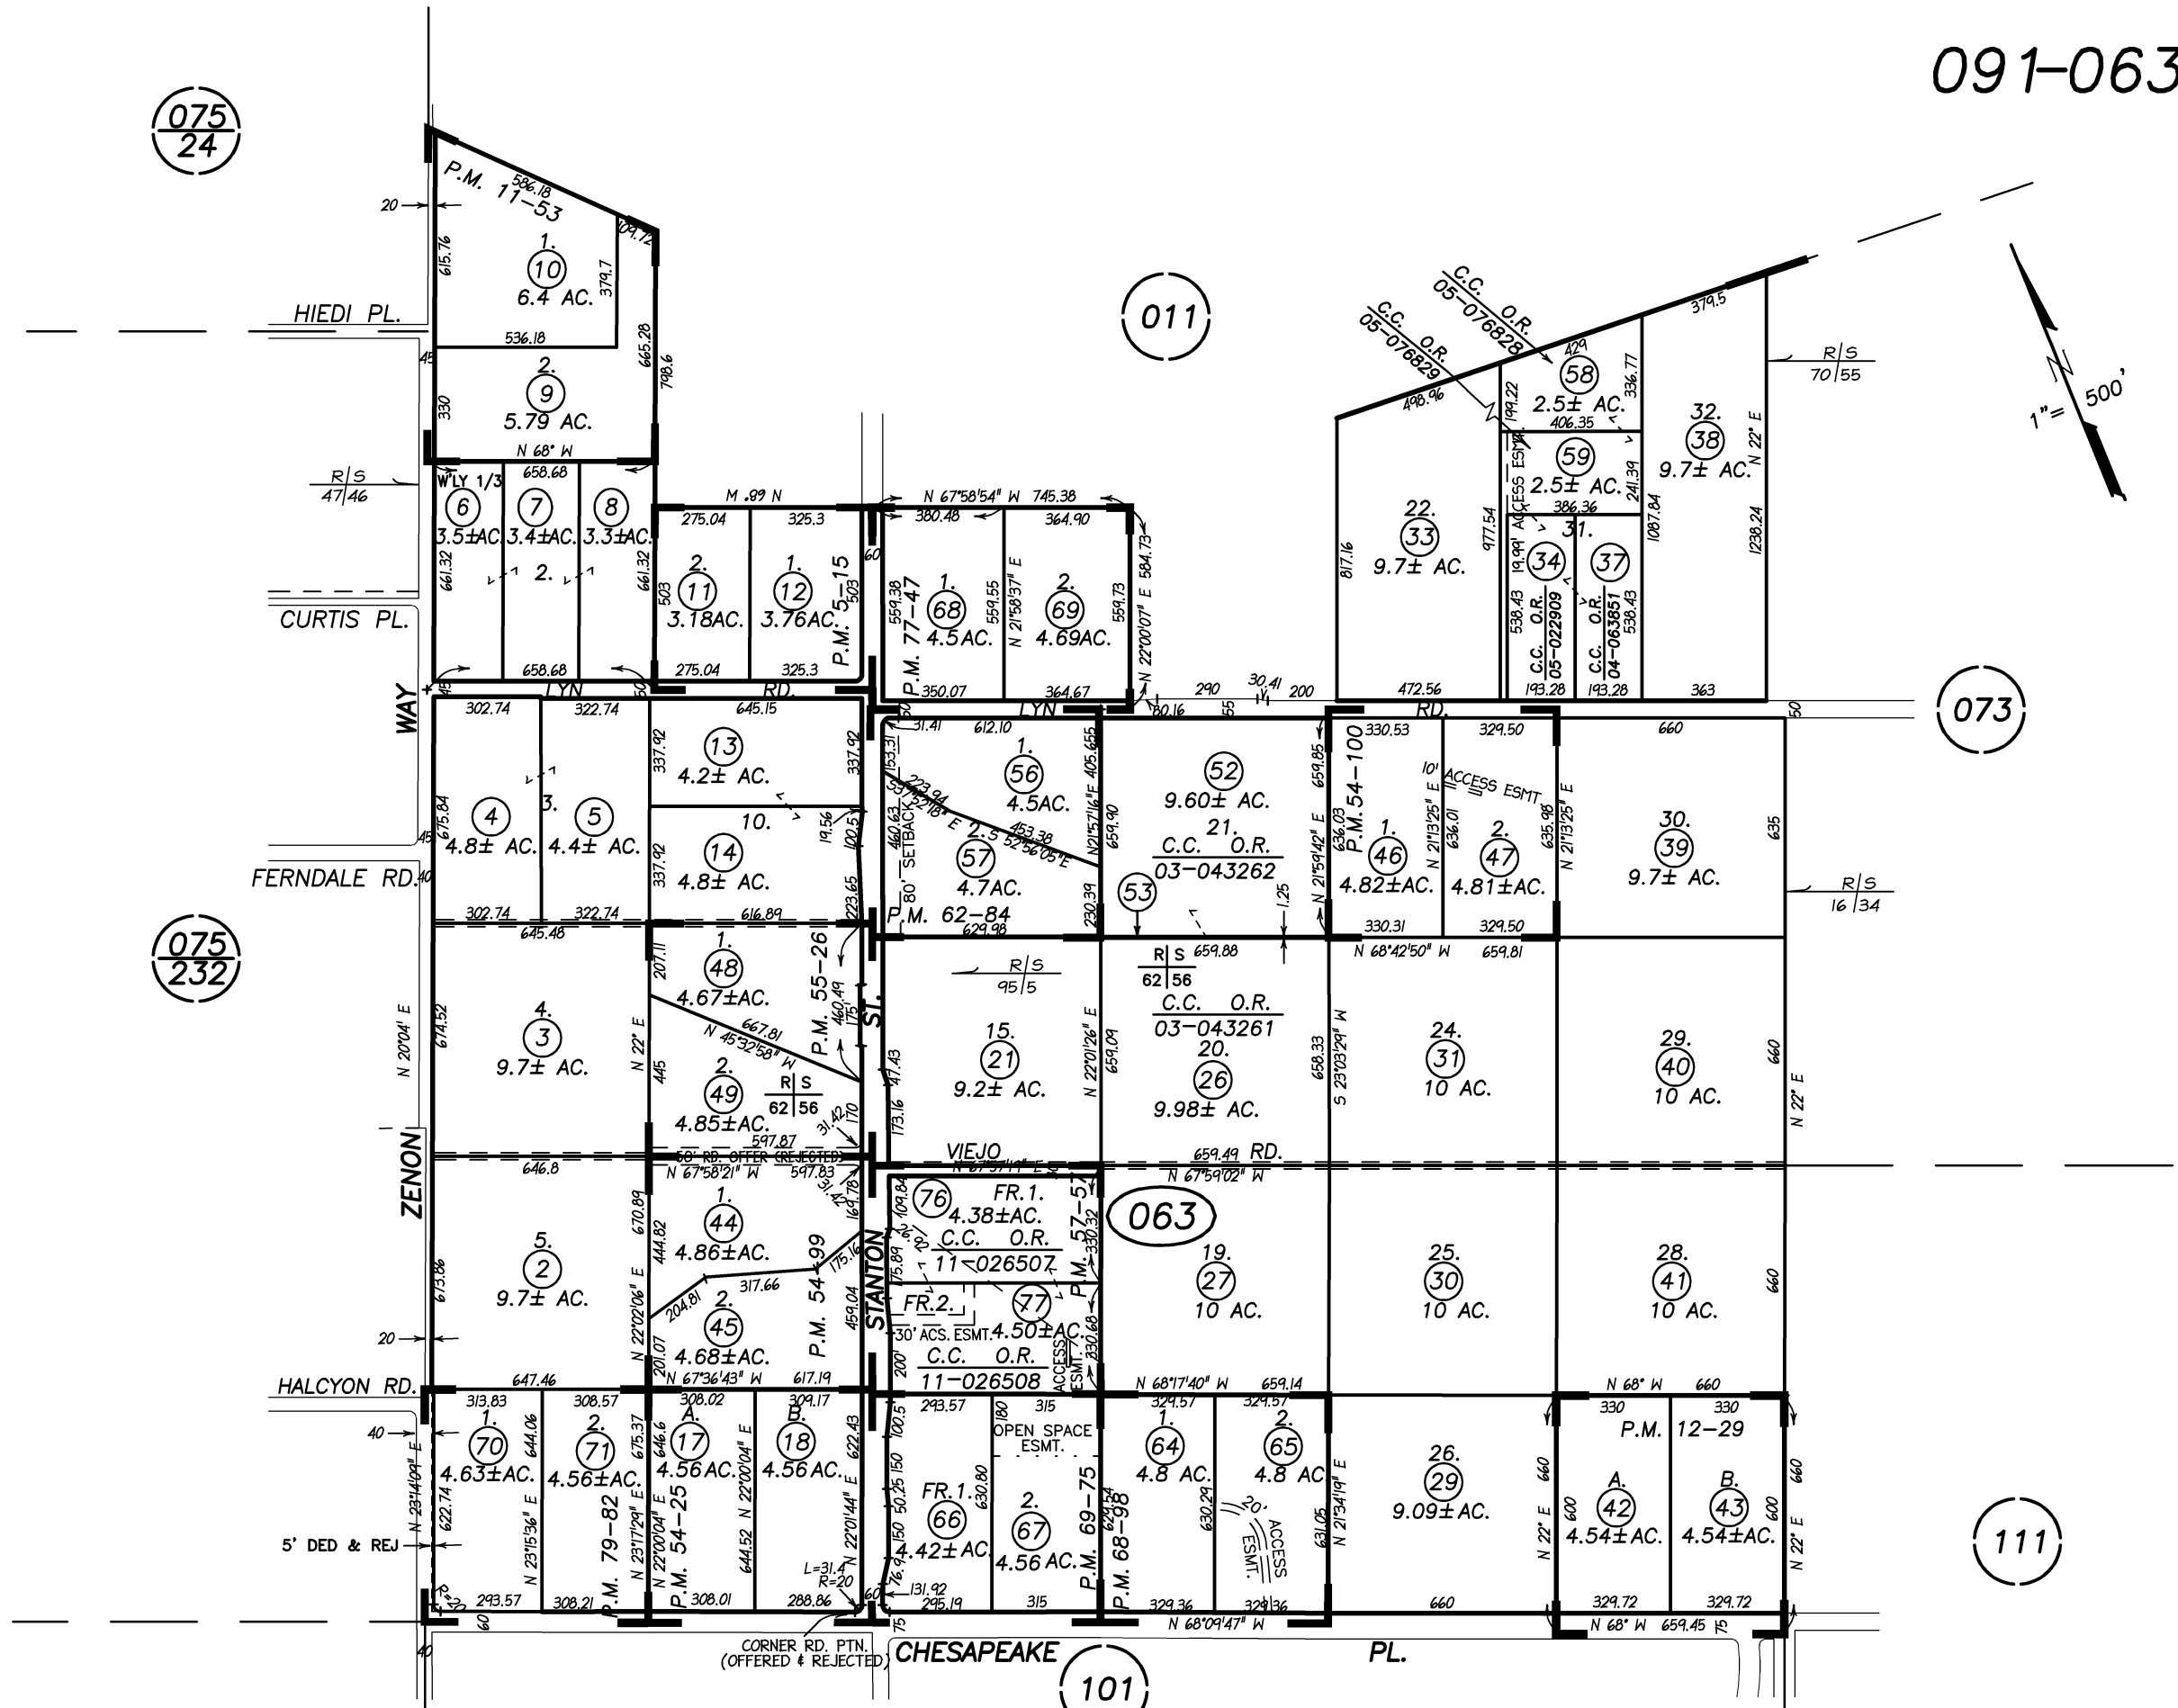






